


Area and Project Map

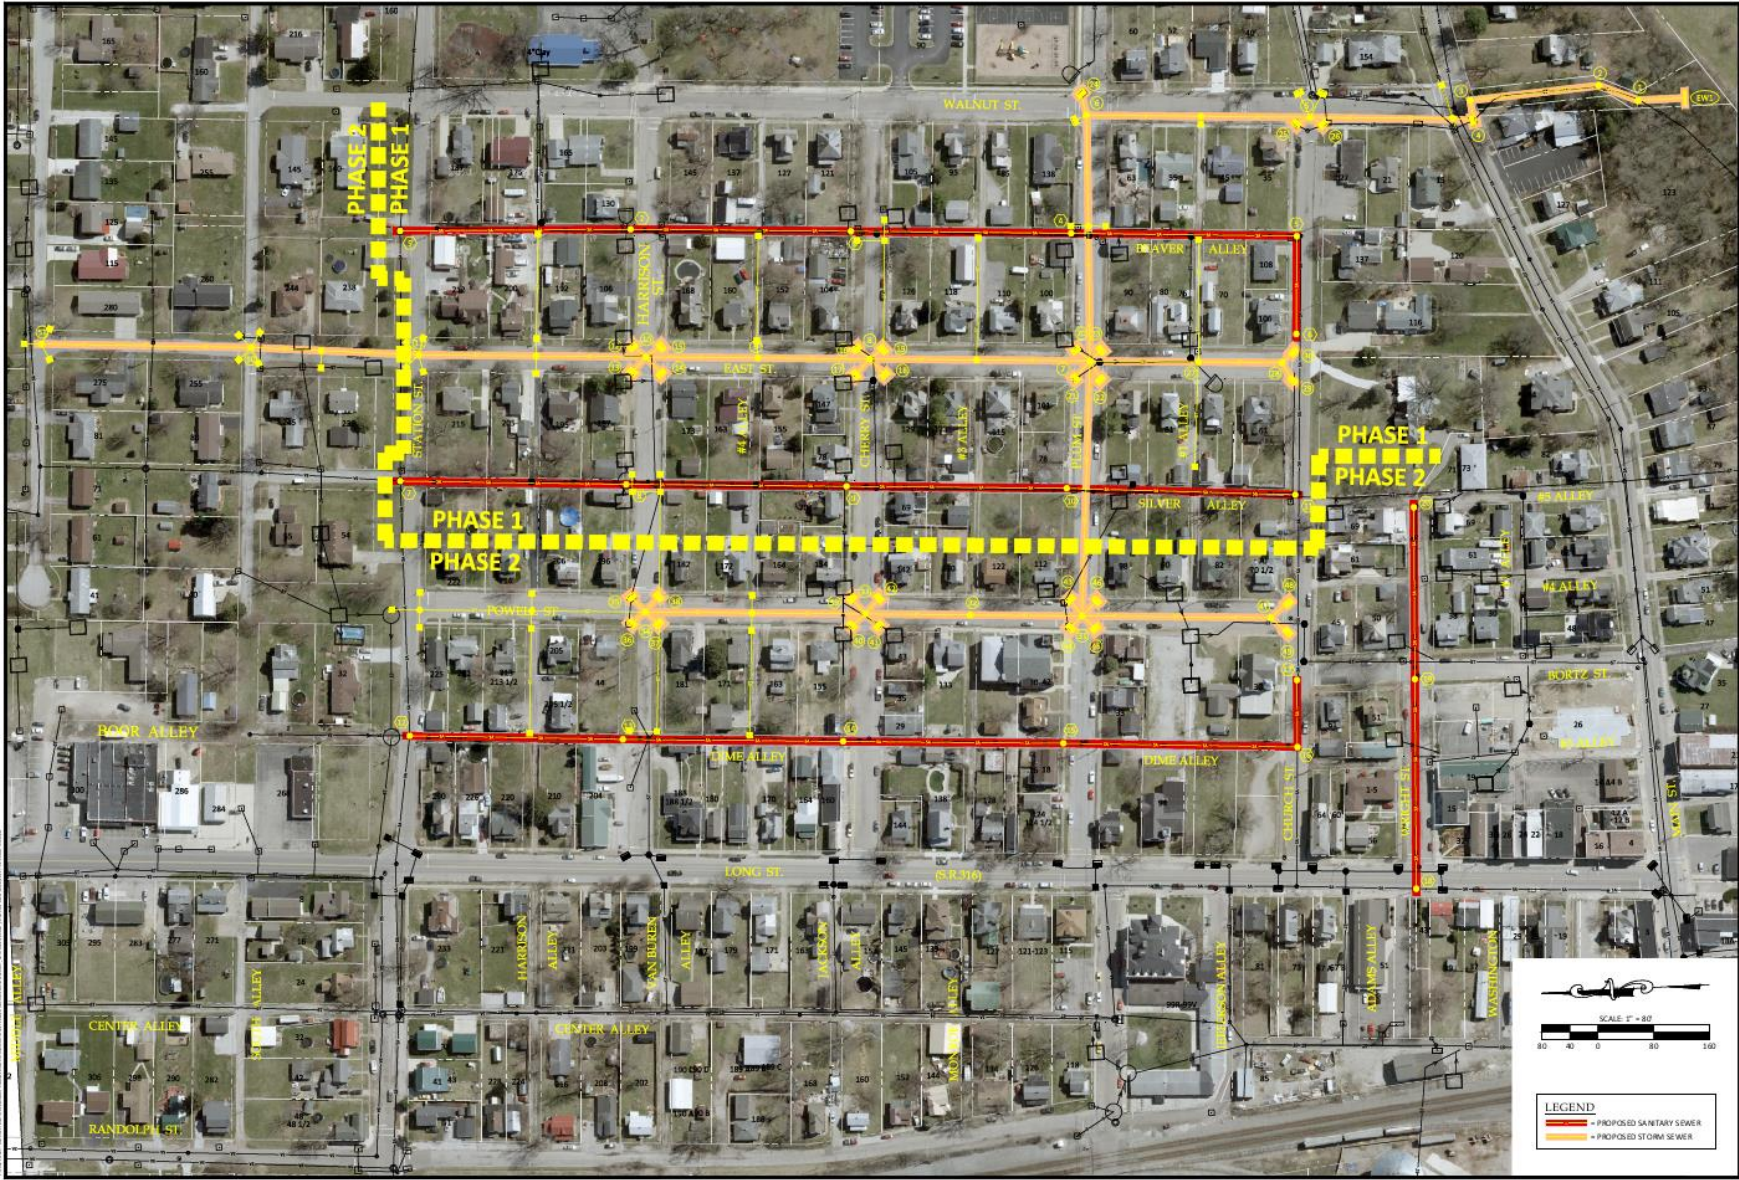

SCALE 1" = 80'

LEGEND

- PROPOSED SANITARY SEWER
- - - PROPOSED STORM SEWER

REV	DATE	DESCRIPTION

Tebbe CIVIL ENGINEERING, LLC
 4770 Lakeside Court, Suite 113
 Dublin, Ohio 43017
 Phone: (614) 339-3300 • Fax: (614) 339-3301 • www.tebbe.com

SOUTH METERSHED PHASING EXHIBIT - CHURCH ST. LOCATION
SOUTH METERSHED PUBLIC SANITARY AND STORM SEWER IMPROVEMENTS PROJECT
 VILLAGE OF ASHVILLE, OHIO

JOB NO.	11055
DRAWN BY	RAM
DESIGNED BY	AG
CHECKED BY	CHT


SHEET

1

OF 1

Area and Project Map

Columbus

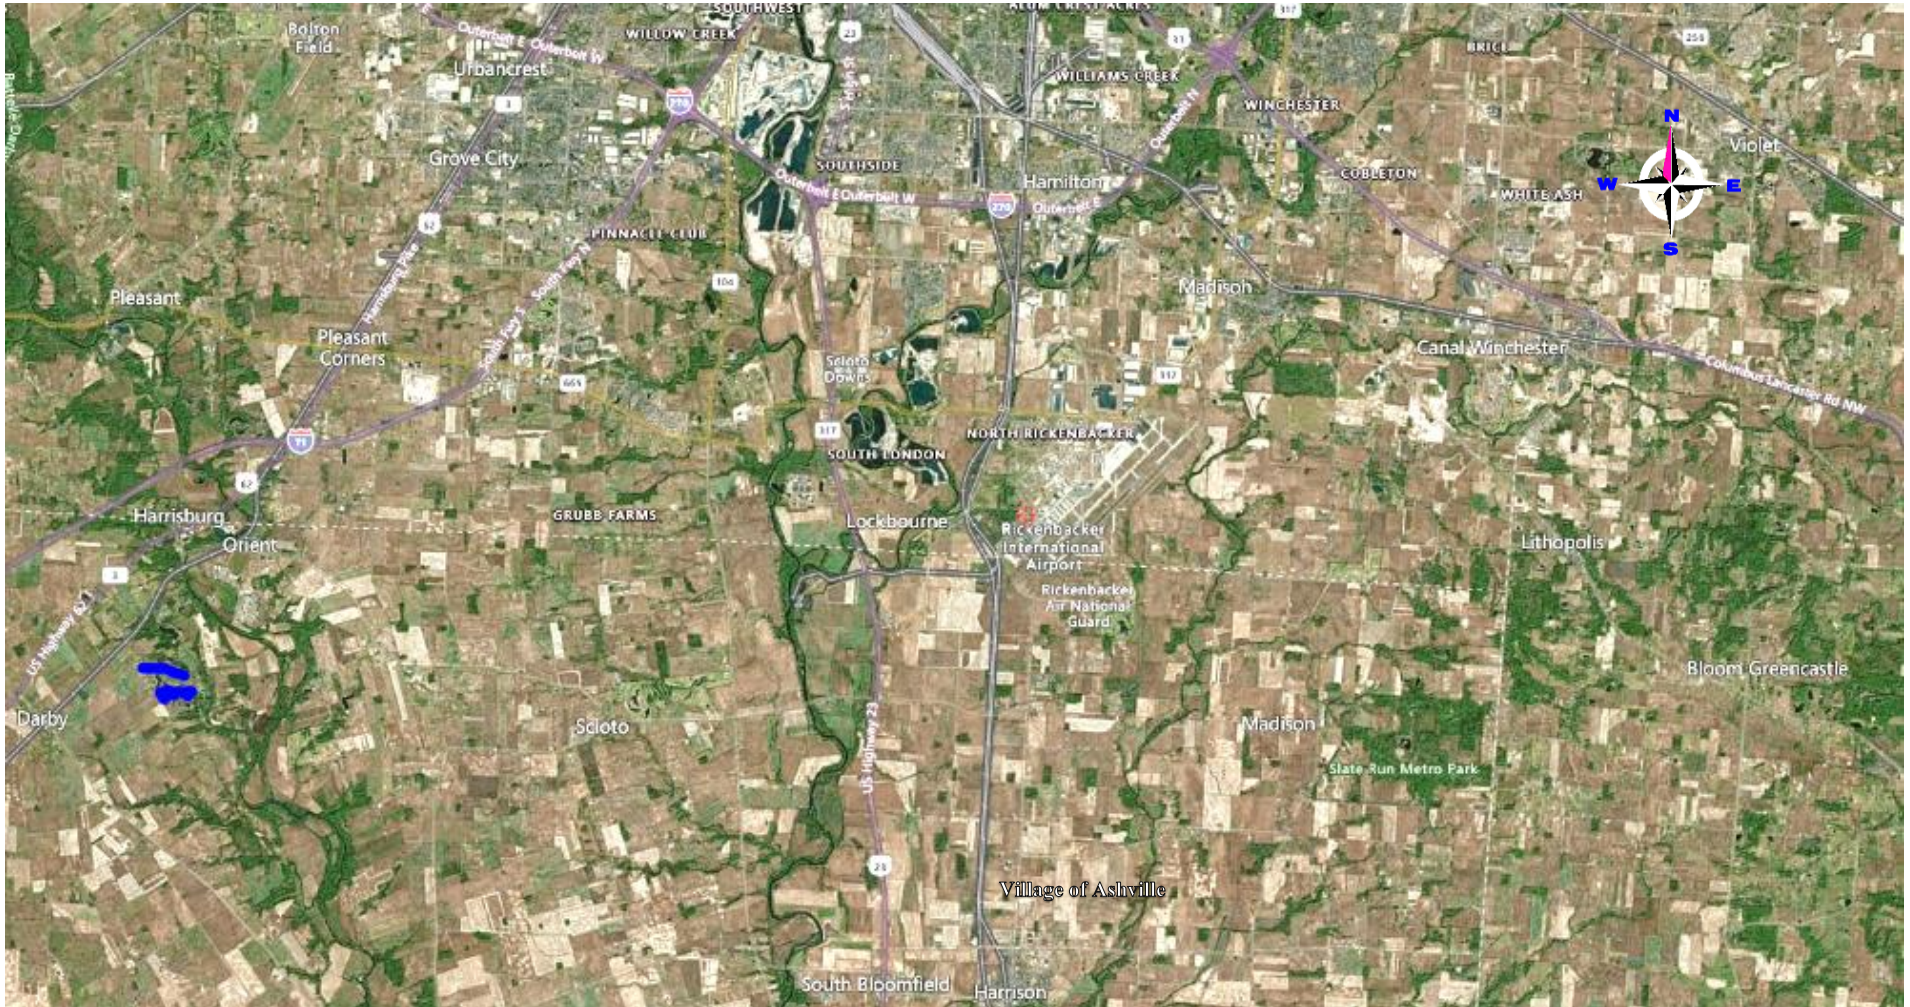

Phase One South Metershed Improvement Project

