

TEBBE CIVIL ENGINEERING, LLC
 4700 Lakehurst Court, Suite 135
 Dublin, Ohio 43016
 Phone (614) 845-9885 • Chris@tebbeCivil.com


PROJECT EXHIBIT
PIC-316 - 13.05-13.68 PART 2
S.R. 316 (MAIN STREET AND LONG STREET)
VILLAGE OF ASHVILLE, OHIO

JOB NO.	1027
DRAWN BY	MJM
DESIGN BY	MJM
CHECKED BY	CMT

NO.	DATE	REVISION DESCRIPTION


MATCHLINE, SEE THE SHEET

MATCHLINE, SEE SHEET 2

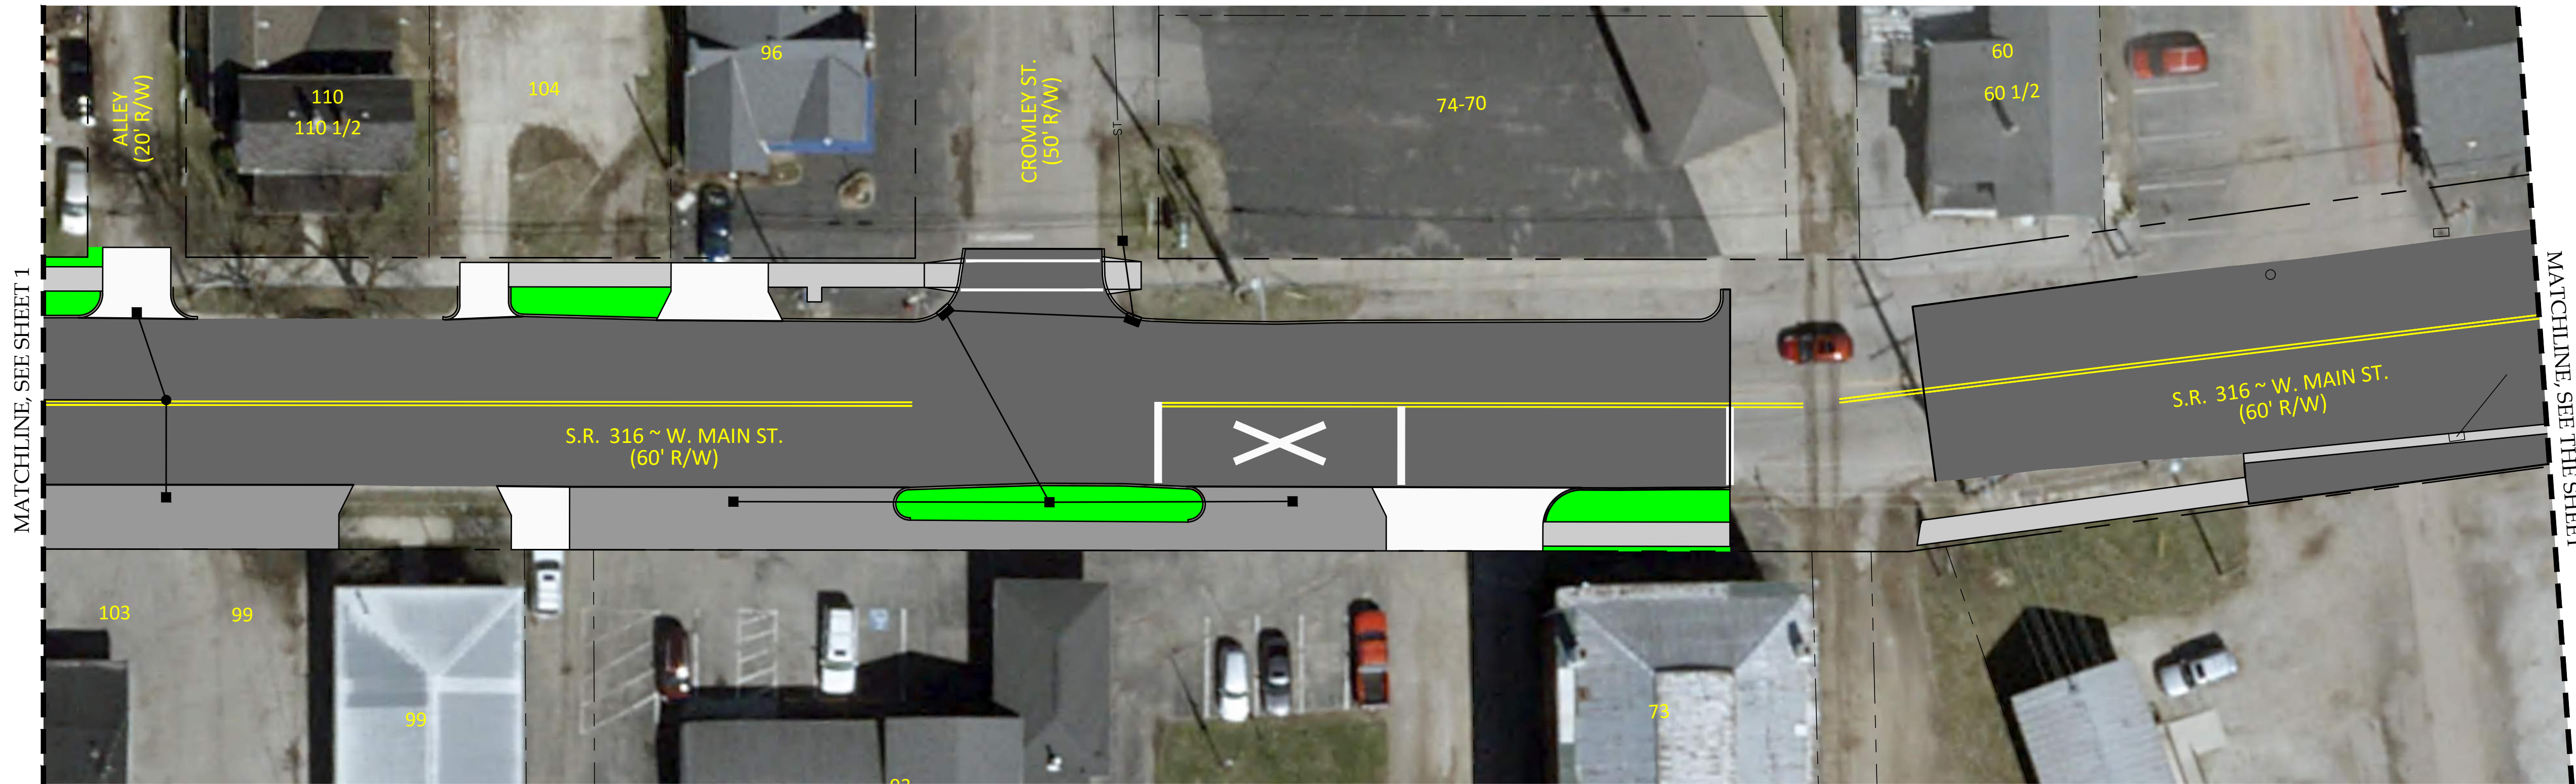



MATCHLINE, SEE SHEET 1

MATCHLINE, SEE THE SHEET

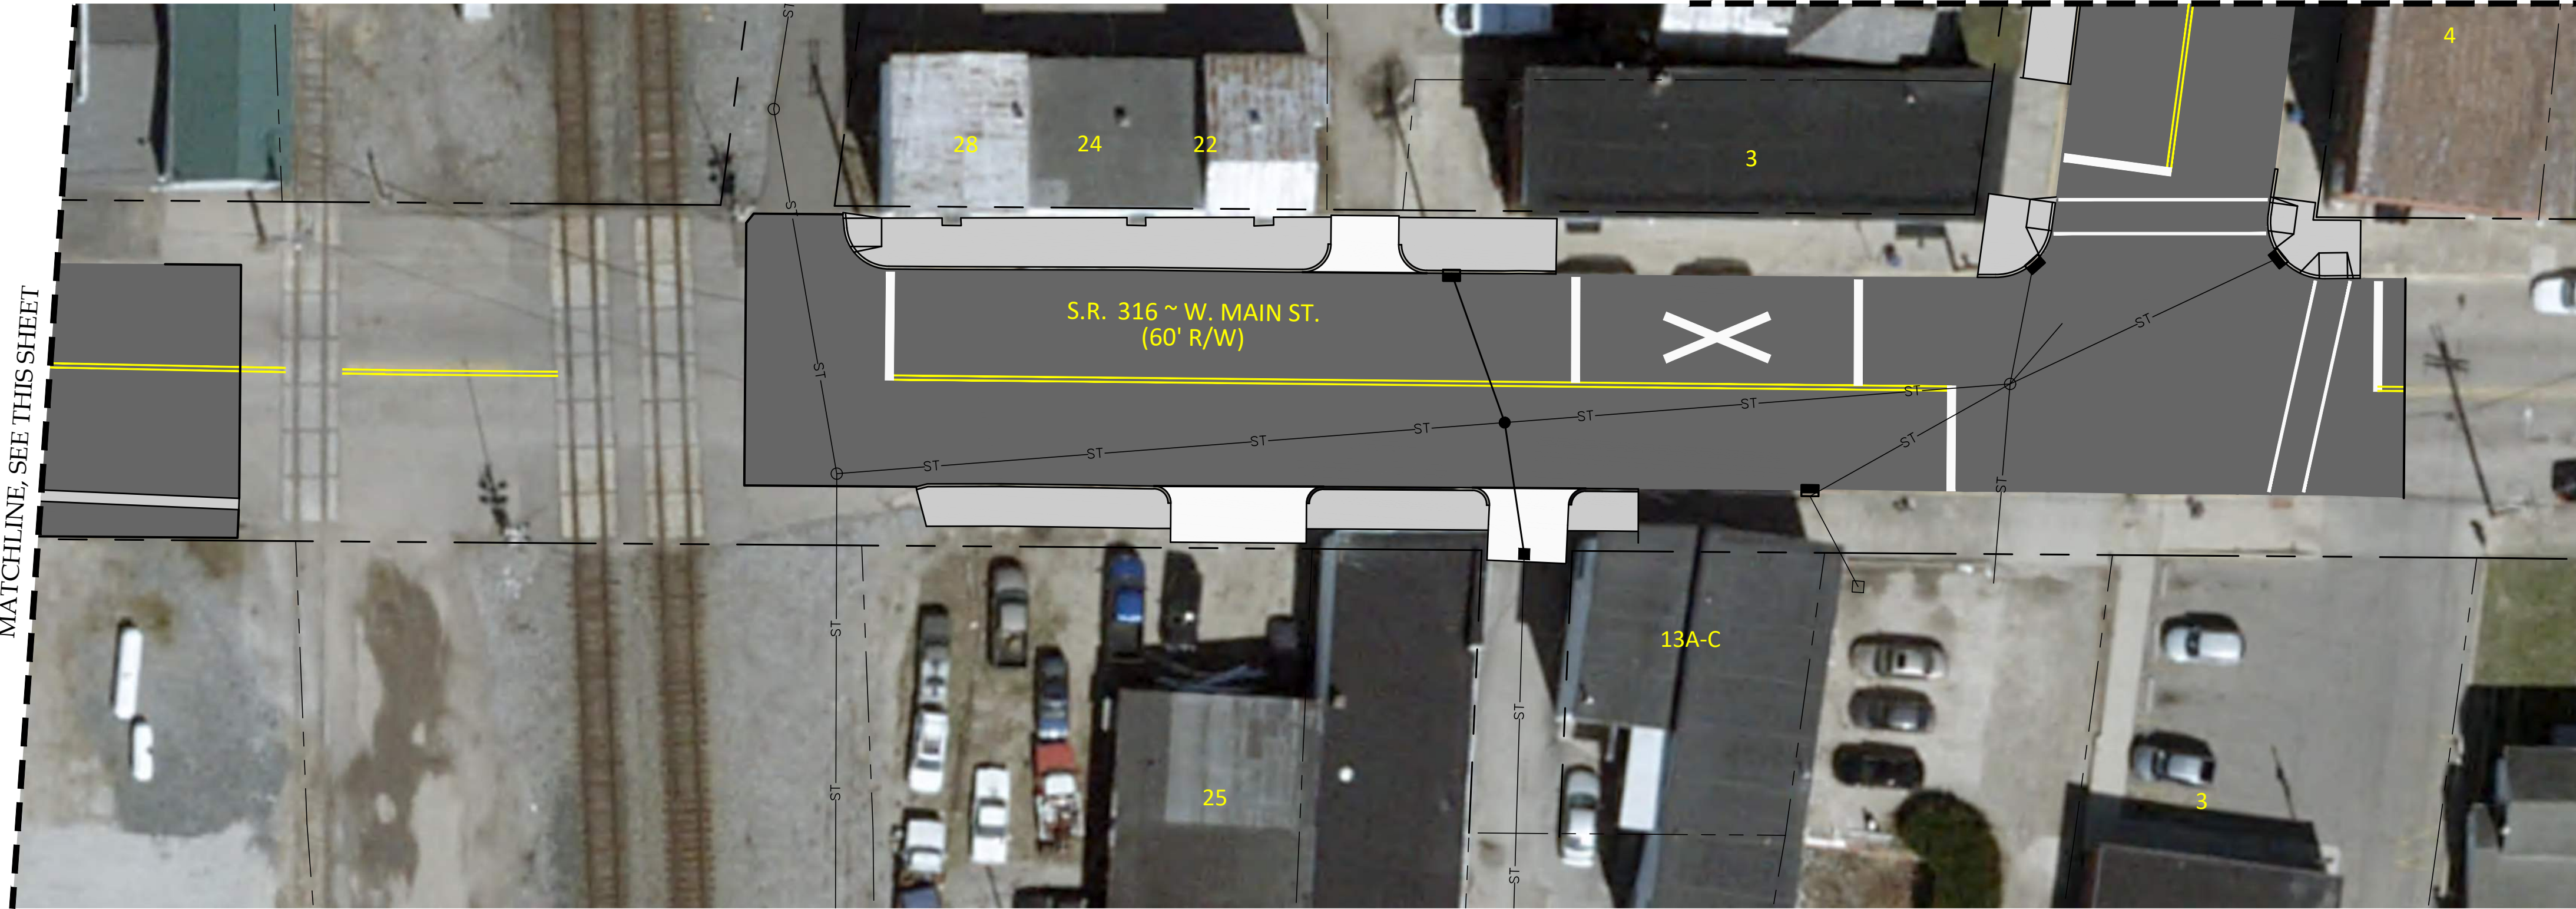

MATCHLINE, SEE THIS SHEET

MATCHLINE, SEE SHEET 3


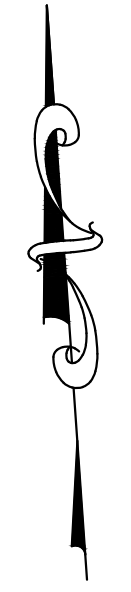
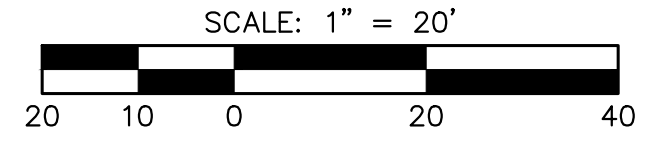


TEBBE CIVIL ENGINEERING, LLC
 4700 Lakehurst Court, Suite 135
 Dublin, Ohio 43016
 Phone (614) 845-5885 • Chris@tebbeCivil.com

PROJECT EXHIBIT
PIC-316 - 13.05-13.68 PART 2
S.R. 316 (MAIN STREET AND LONG STREET)
VILLAGE OF ASHVILLE, OHIO

JOB NO.	1027
DRAWN BY	MJM
DESIGN BY	MJM
CHECKED BY	CMT

NO.	DATE	REVISION DESCRIPTION

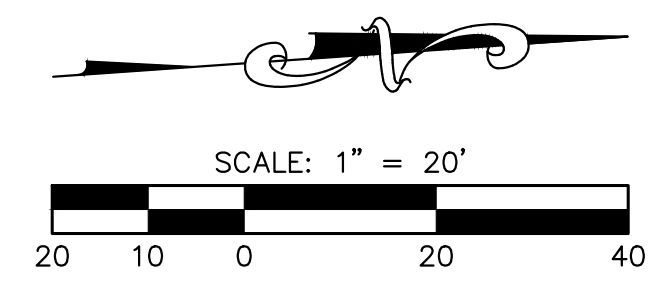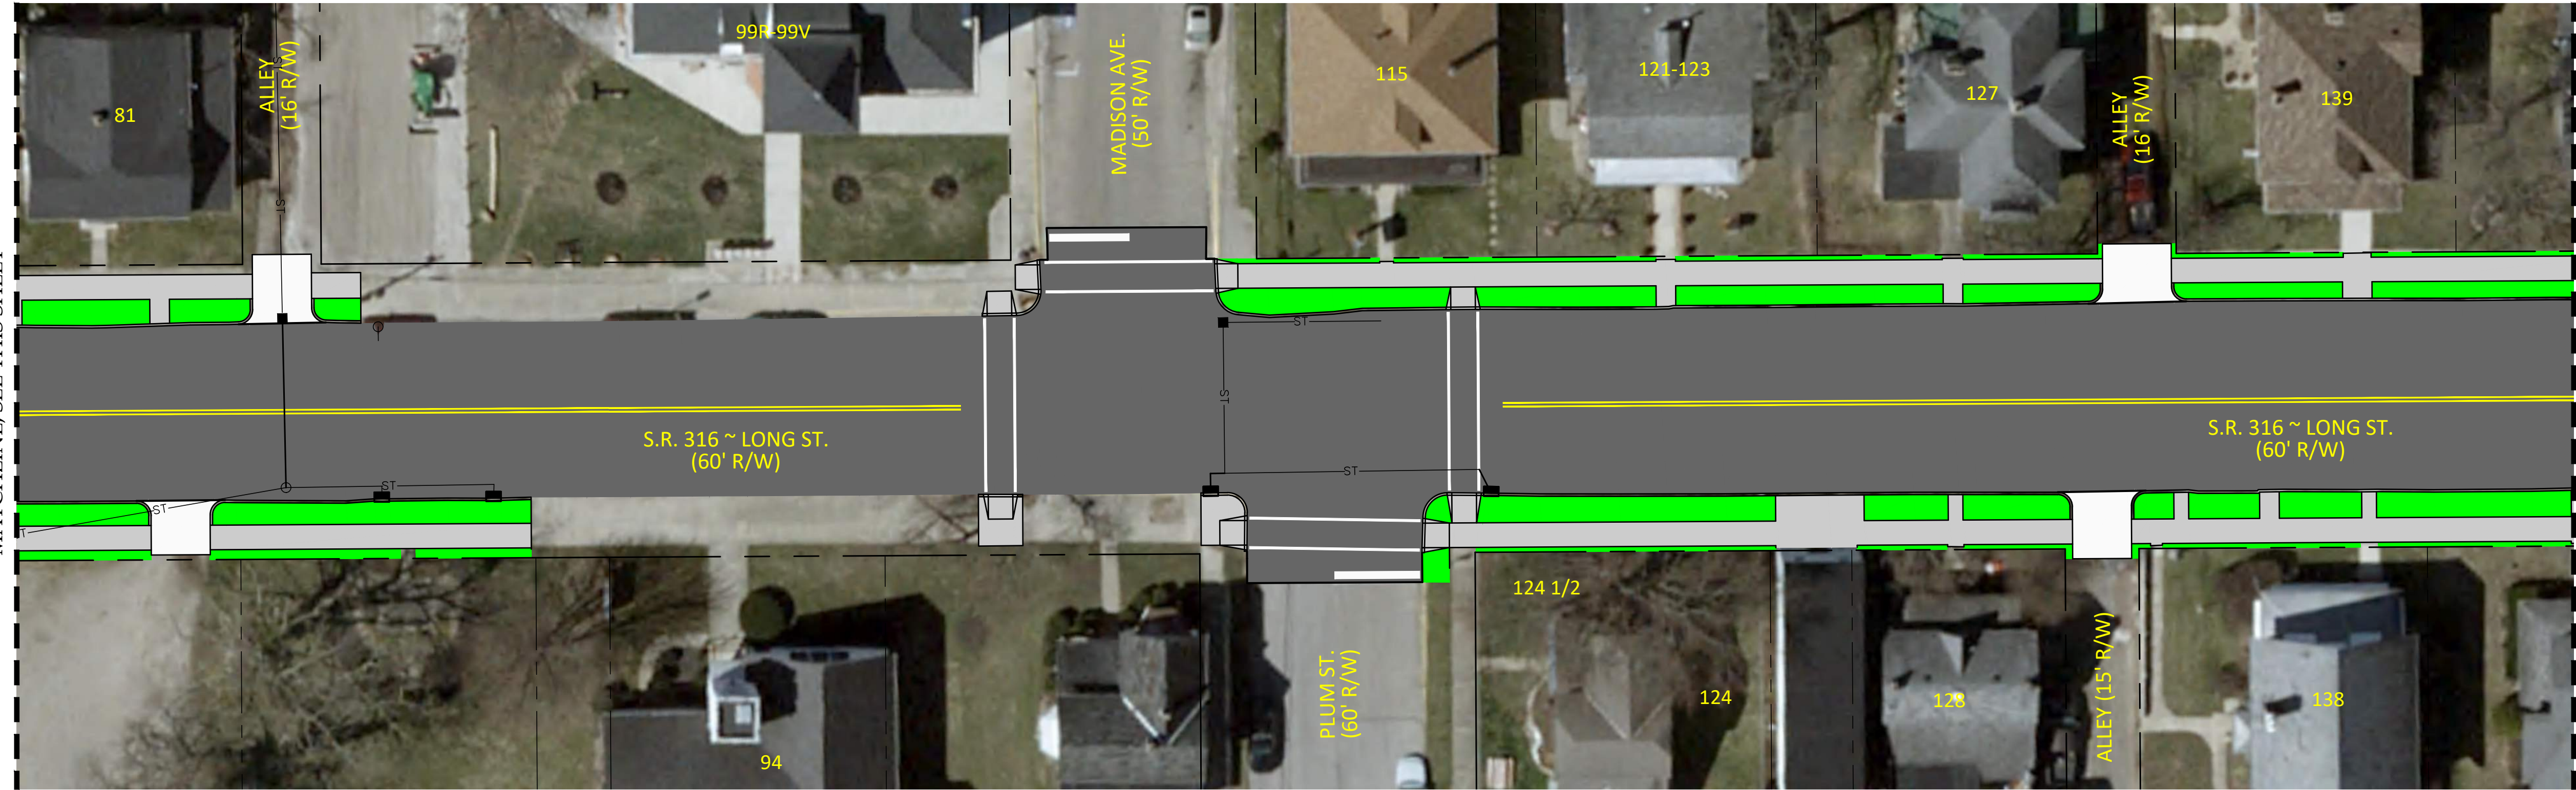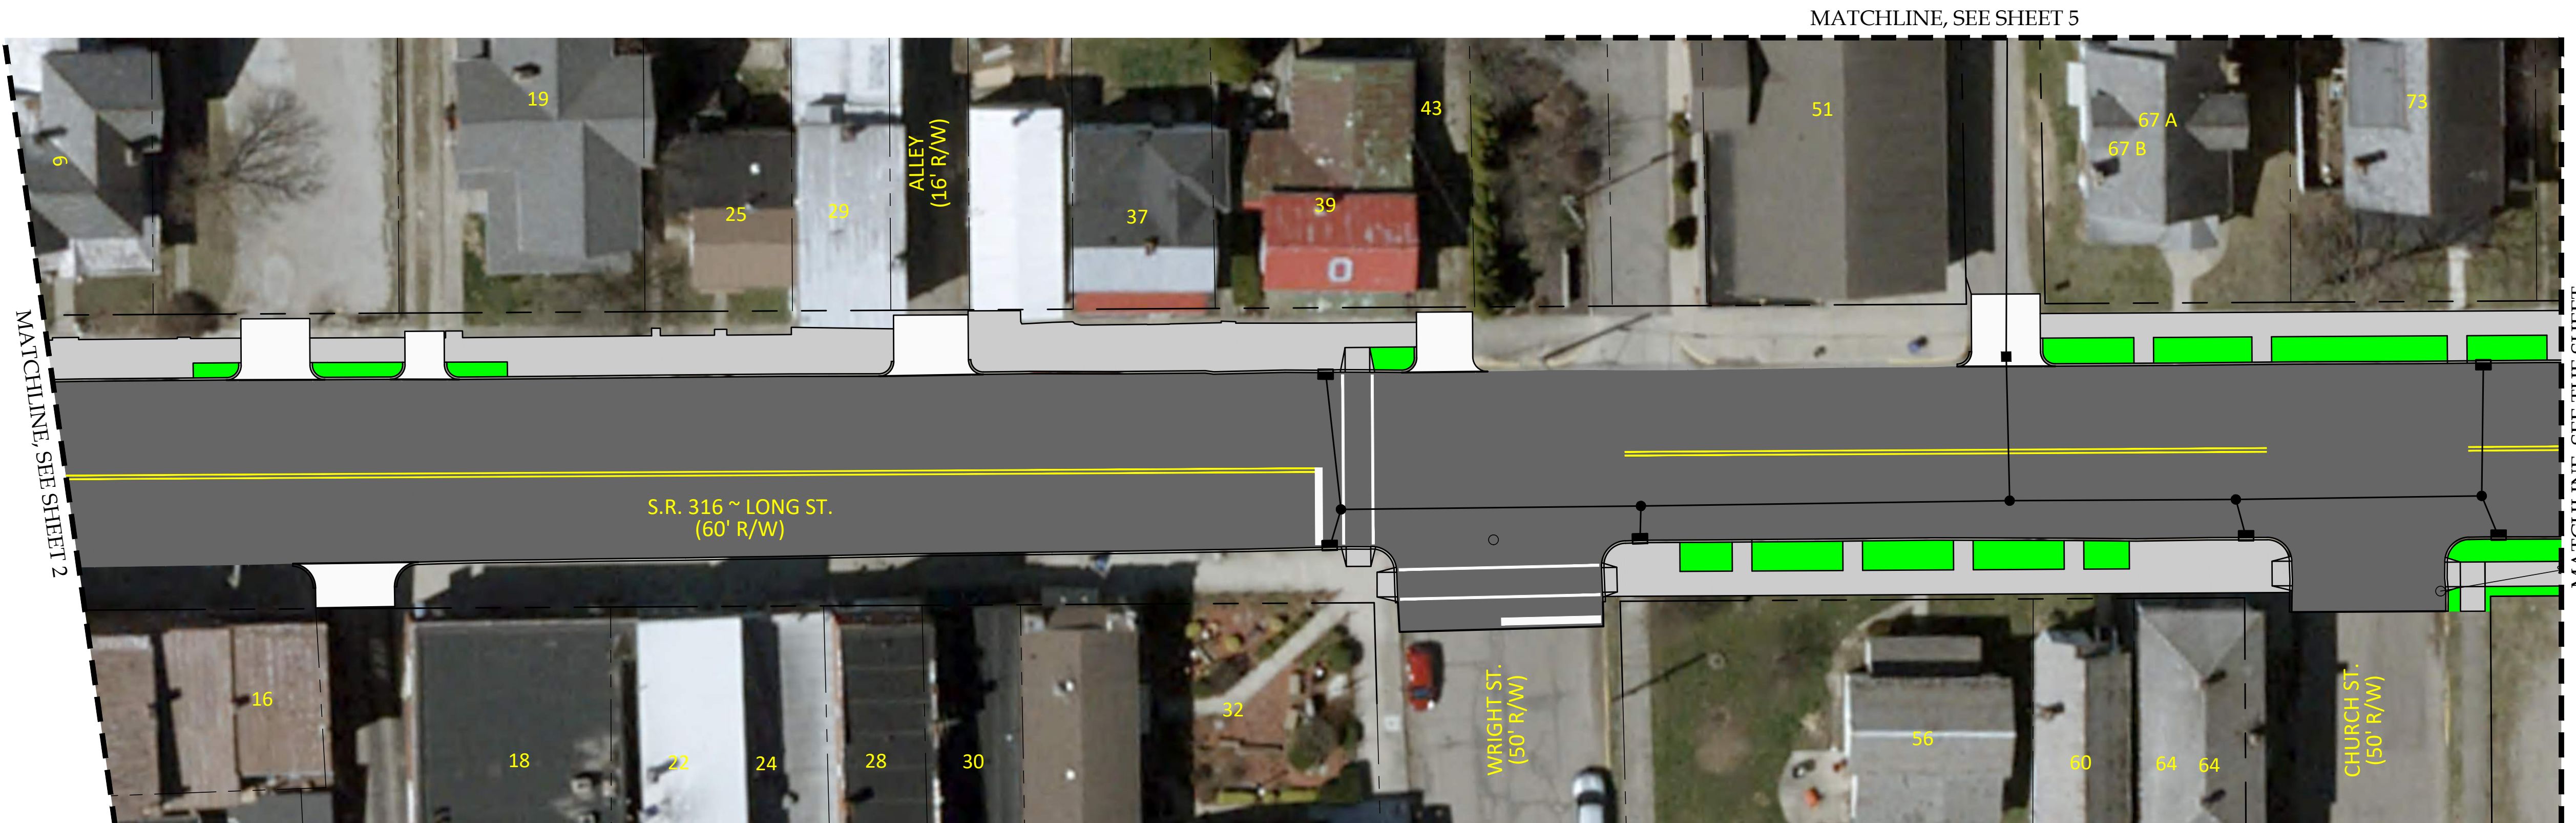

MATCHLINE, SEE SHEET 5

MATCHLINE, SEE SHEET 2

MATCHLINE, SEE THE SHEET

MATCHLINE, SEE THIS SHEET



MATCHLINE, SEE SHEET 4

REVISION RECORD	
NO.	DATE

TEBBE CIVIL ENGINEERING, LLC
 4700 Lakehurst Court, Suite 135
 Dublin, Ohio 43016
 Phone (614) 845-3885 • Chris@tebbeCivil.com

PROJECT EXHIBIT
PIC-316 - 13.05-13.68 PART 2
 S.R. 316 (MAIN STREET AND LONG STREET)
 VILLAGE OF ASHVILLE, OHIO

JOB NO.	1027
DRAWN BY	MJM
DESIGN BY	MJM
CHECKED BY	CMT

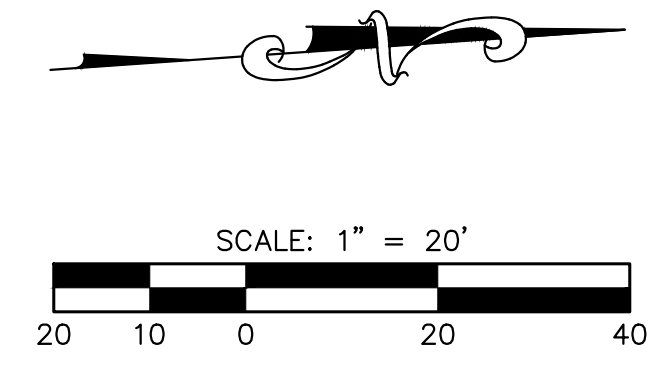
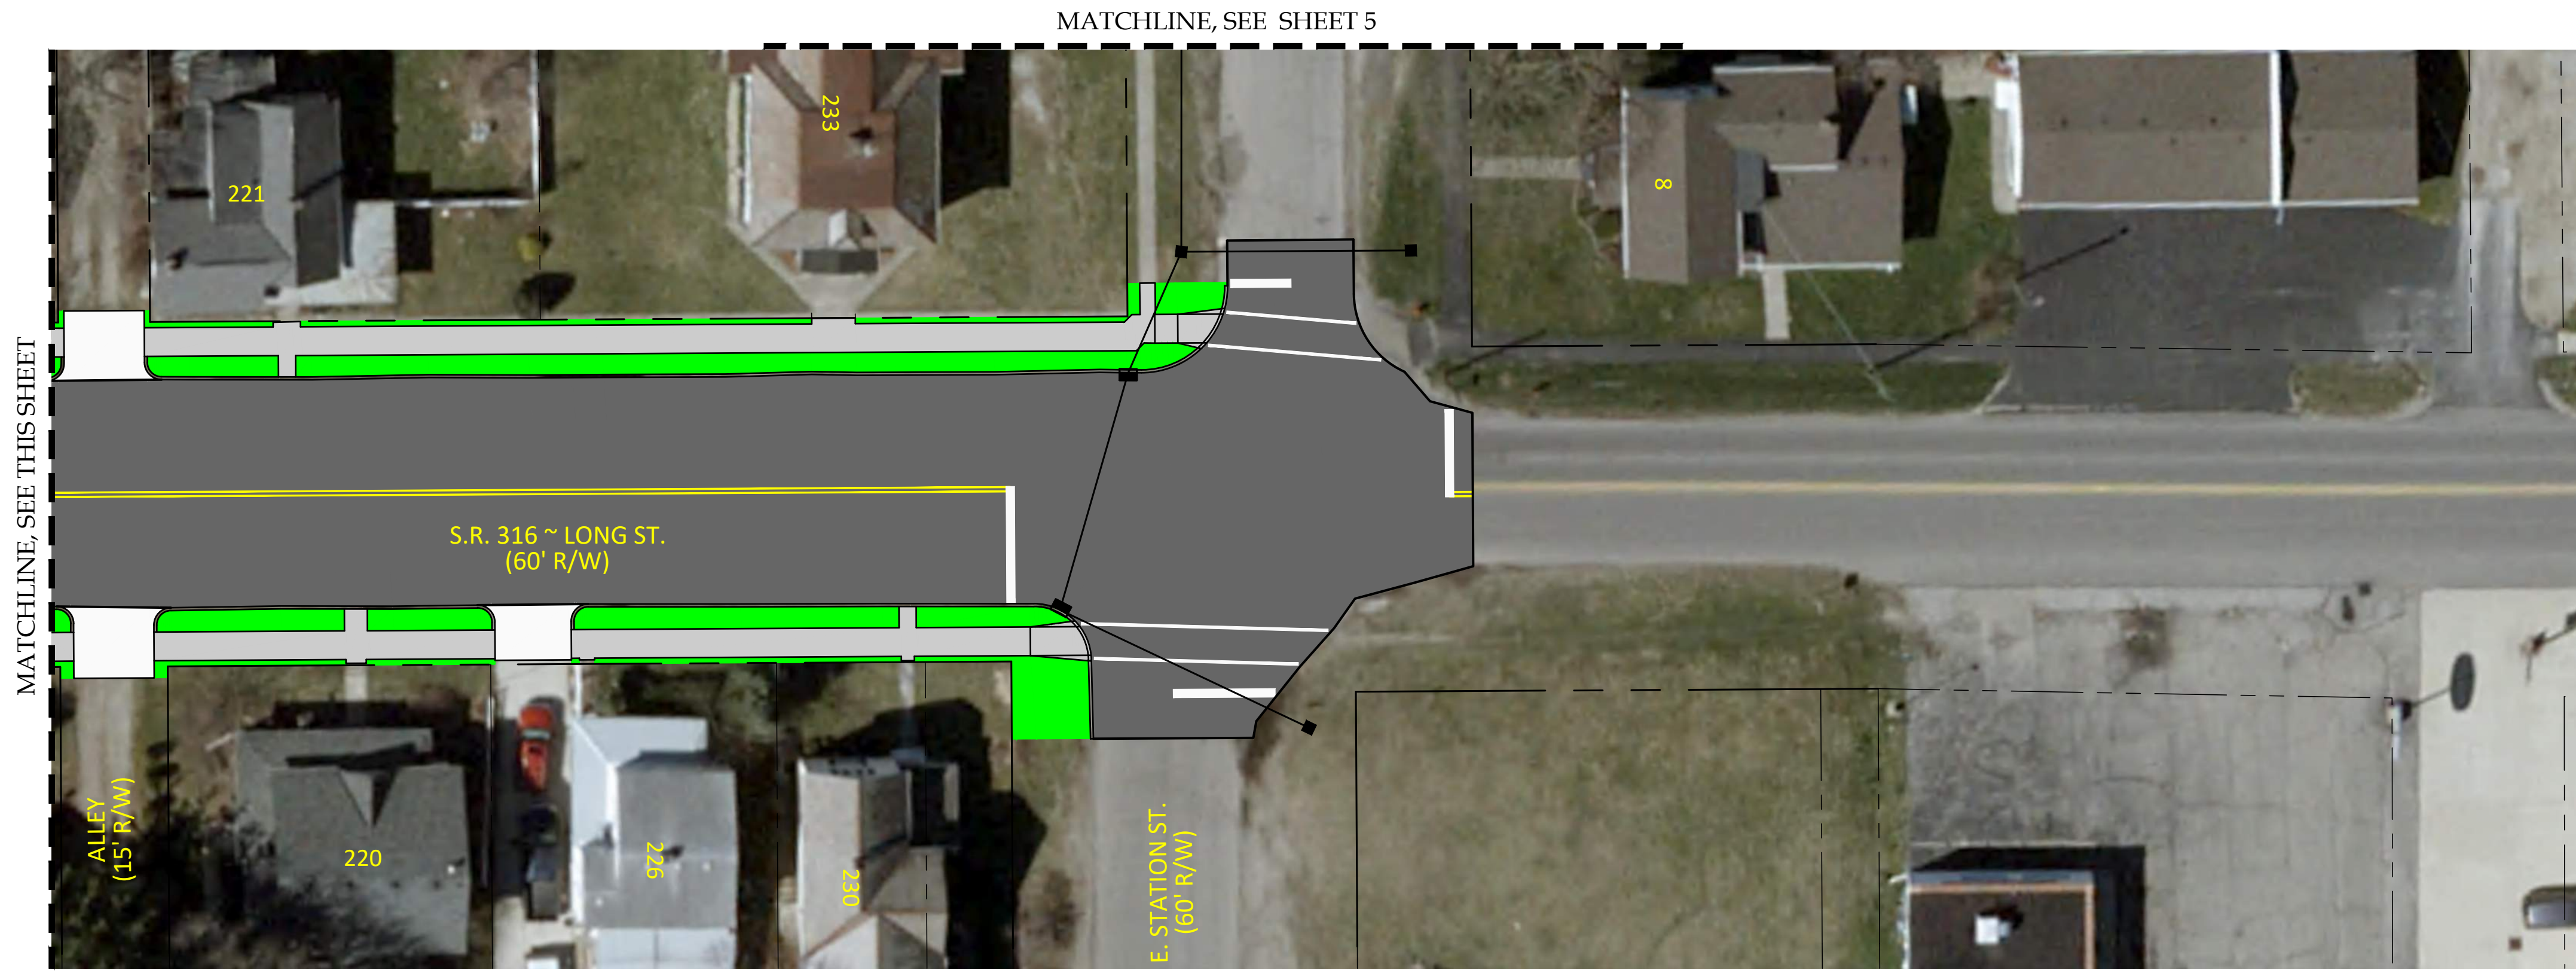


REVISION RECORD	
NO.	DATE

TEBBE CIVIL ENGINEERING, LLC
 4700 Lakehurst Court, Suite 135
 Dublin, Ohio 43016
 Phone (614) 845-5885 • Chris@tebbeCivil.com

PROJECT EXHIBIT
PIC-316 - 13.05-13.68 PART 2
 S.R. 316 (MAIN STREET AND LONG STREET)
 VILLAGE OF ASHVILLE, OHIO

JOB NO.	1027
DRAWN BY	MJM
DESIGN BY	MJM
CHECKED BY	CMT

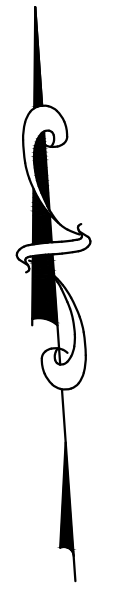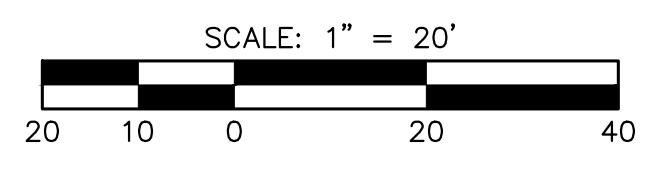

JOB NO.	1027
DRAWN BY	MJM
DESIGN BY	MJM
CHECKED BY	CMT

SHEET

5

OF 5

PROJECT EXHIBIT
PIC-316 - 13.05-13.68 PART 2
 S.R. 316 (MAIN STREET AND LONG STREET)
 VILLAGE OF ASHVILLE, OHIO

TEBBE CIVIL ENGINEERING, LLC
 4700 Lakehurst Court, Suite 135
 Dublin, Ohio 43016
 Phone (614) 845-5885 • Chris@tebbeCivil.Com

NO.	DATE	REVISION DESCRIPTION

REVISION RECORD

REVISION DESCRIPTION